


・上屋建物解体

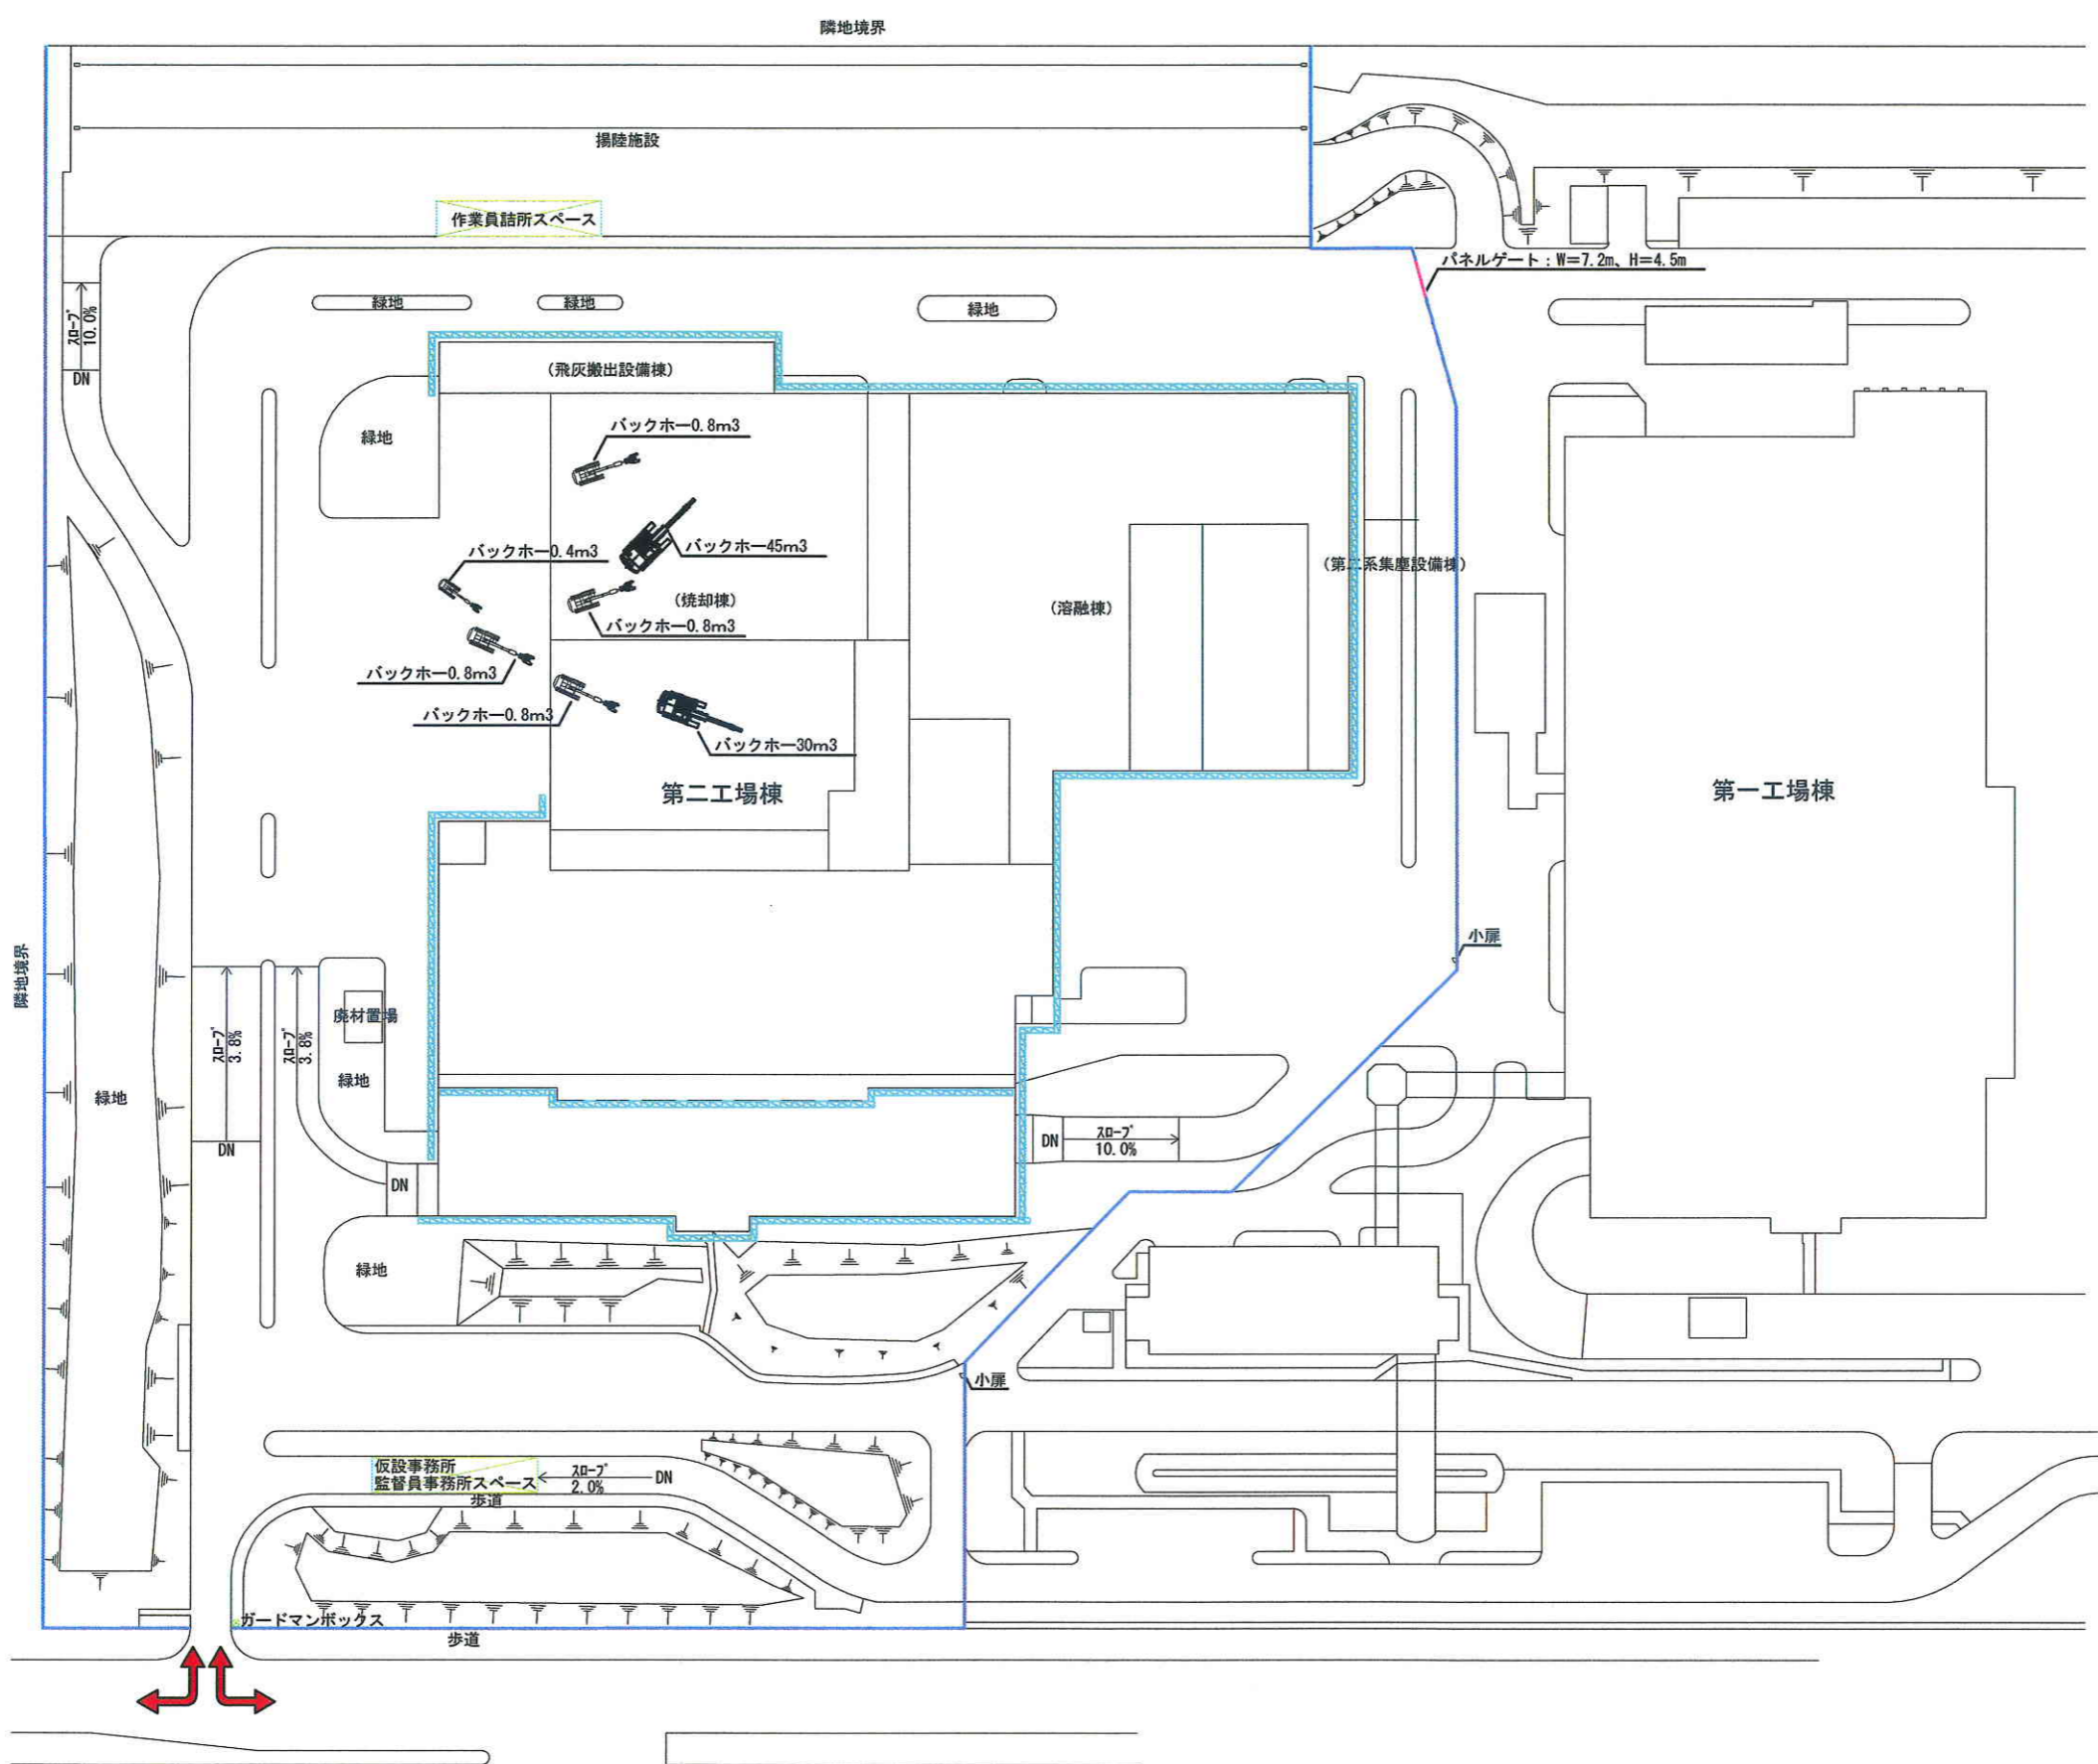

凡例

- 万能鋼板 H=3.0m
- 仮設足場

REV	DATE	DRAWN	CHECKED	APR'D	DESCRIPTION	DATE:	PROJECT:	JOB. NO:	
							株式会社トータル環境	0507-5	
					DESIGN BY:	TITLE:			SCALE: 1/600
					DRAWN BY:				
					CHKD BY:				
					APRVD BY:				